


Pacific ocean
about 20 miles
West & sunset
from 6th floor
balcony

each floor has restrooms -- elevators are
to the left upon entry

balcony
with a view

Parking lot 8

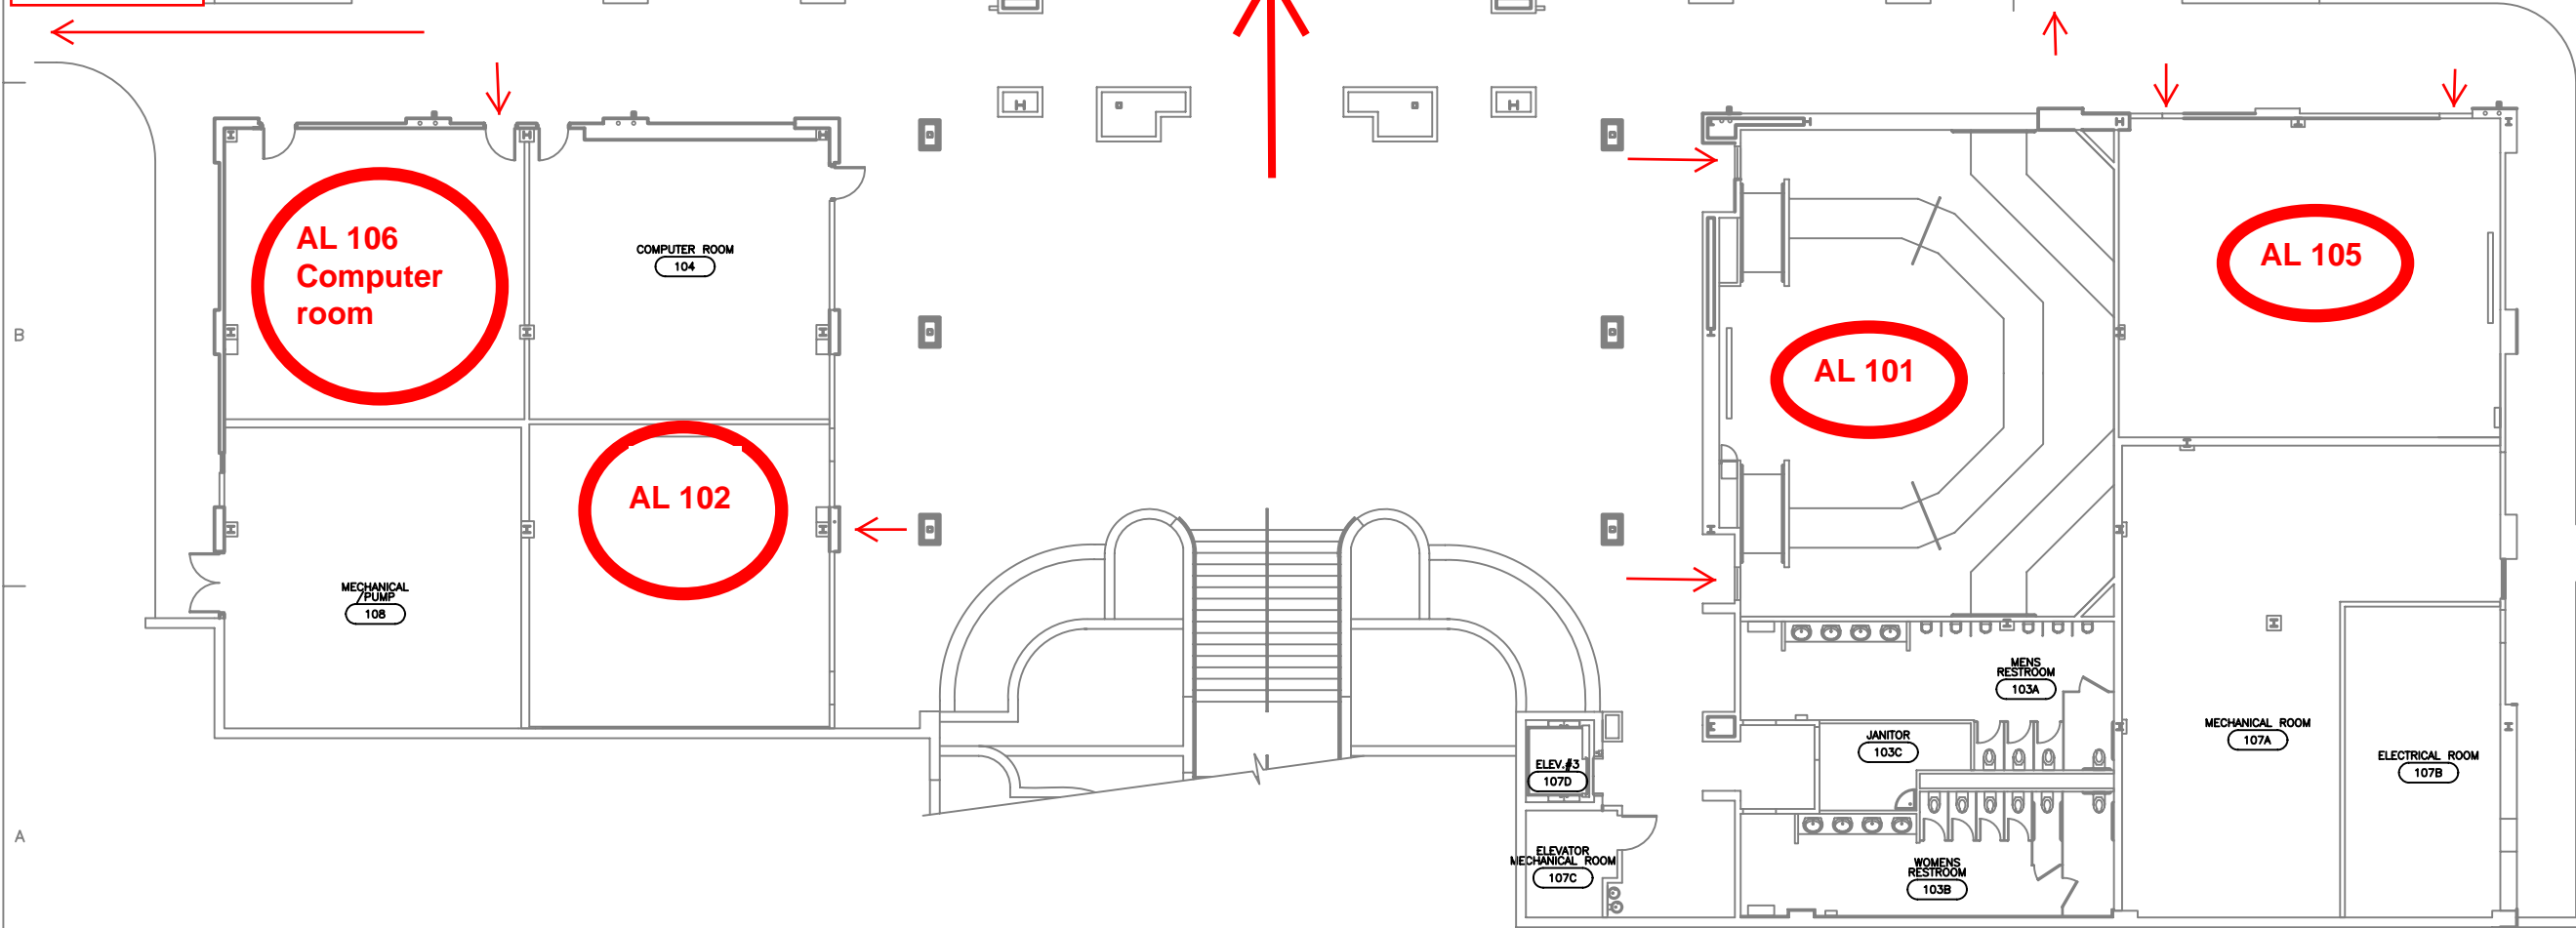

Floor 1

Arts and Letters Building
San Diego State University
San Diego, California

FLOOR PLANS

PROJECT NUMBER:	000
ISSUED:	08.09.06
DRAWN BY:	---
CHECKED BY:	---
FILENAME:	.DWG
REVISION DATE:	00.00.00

Floor 1